


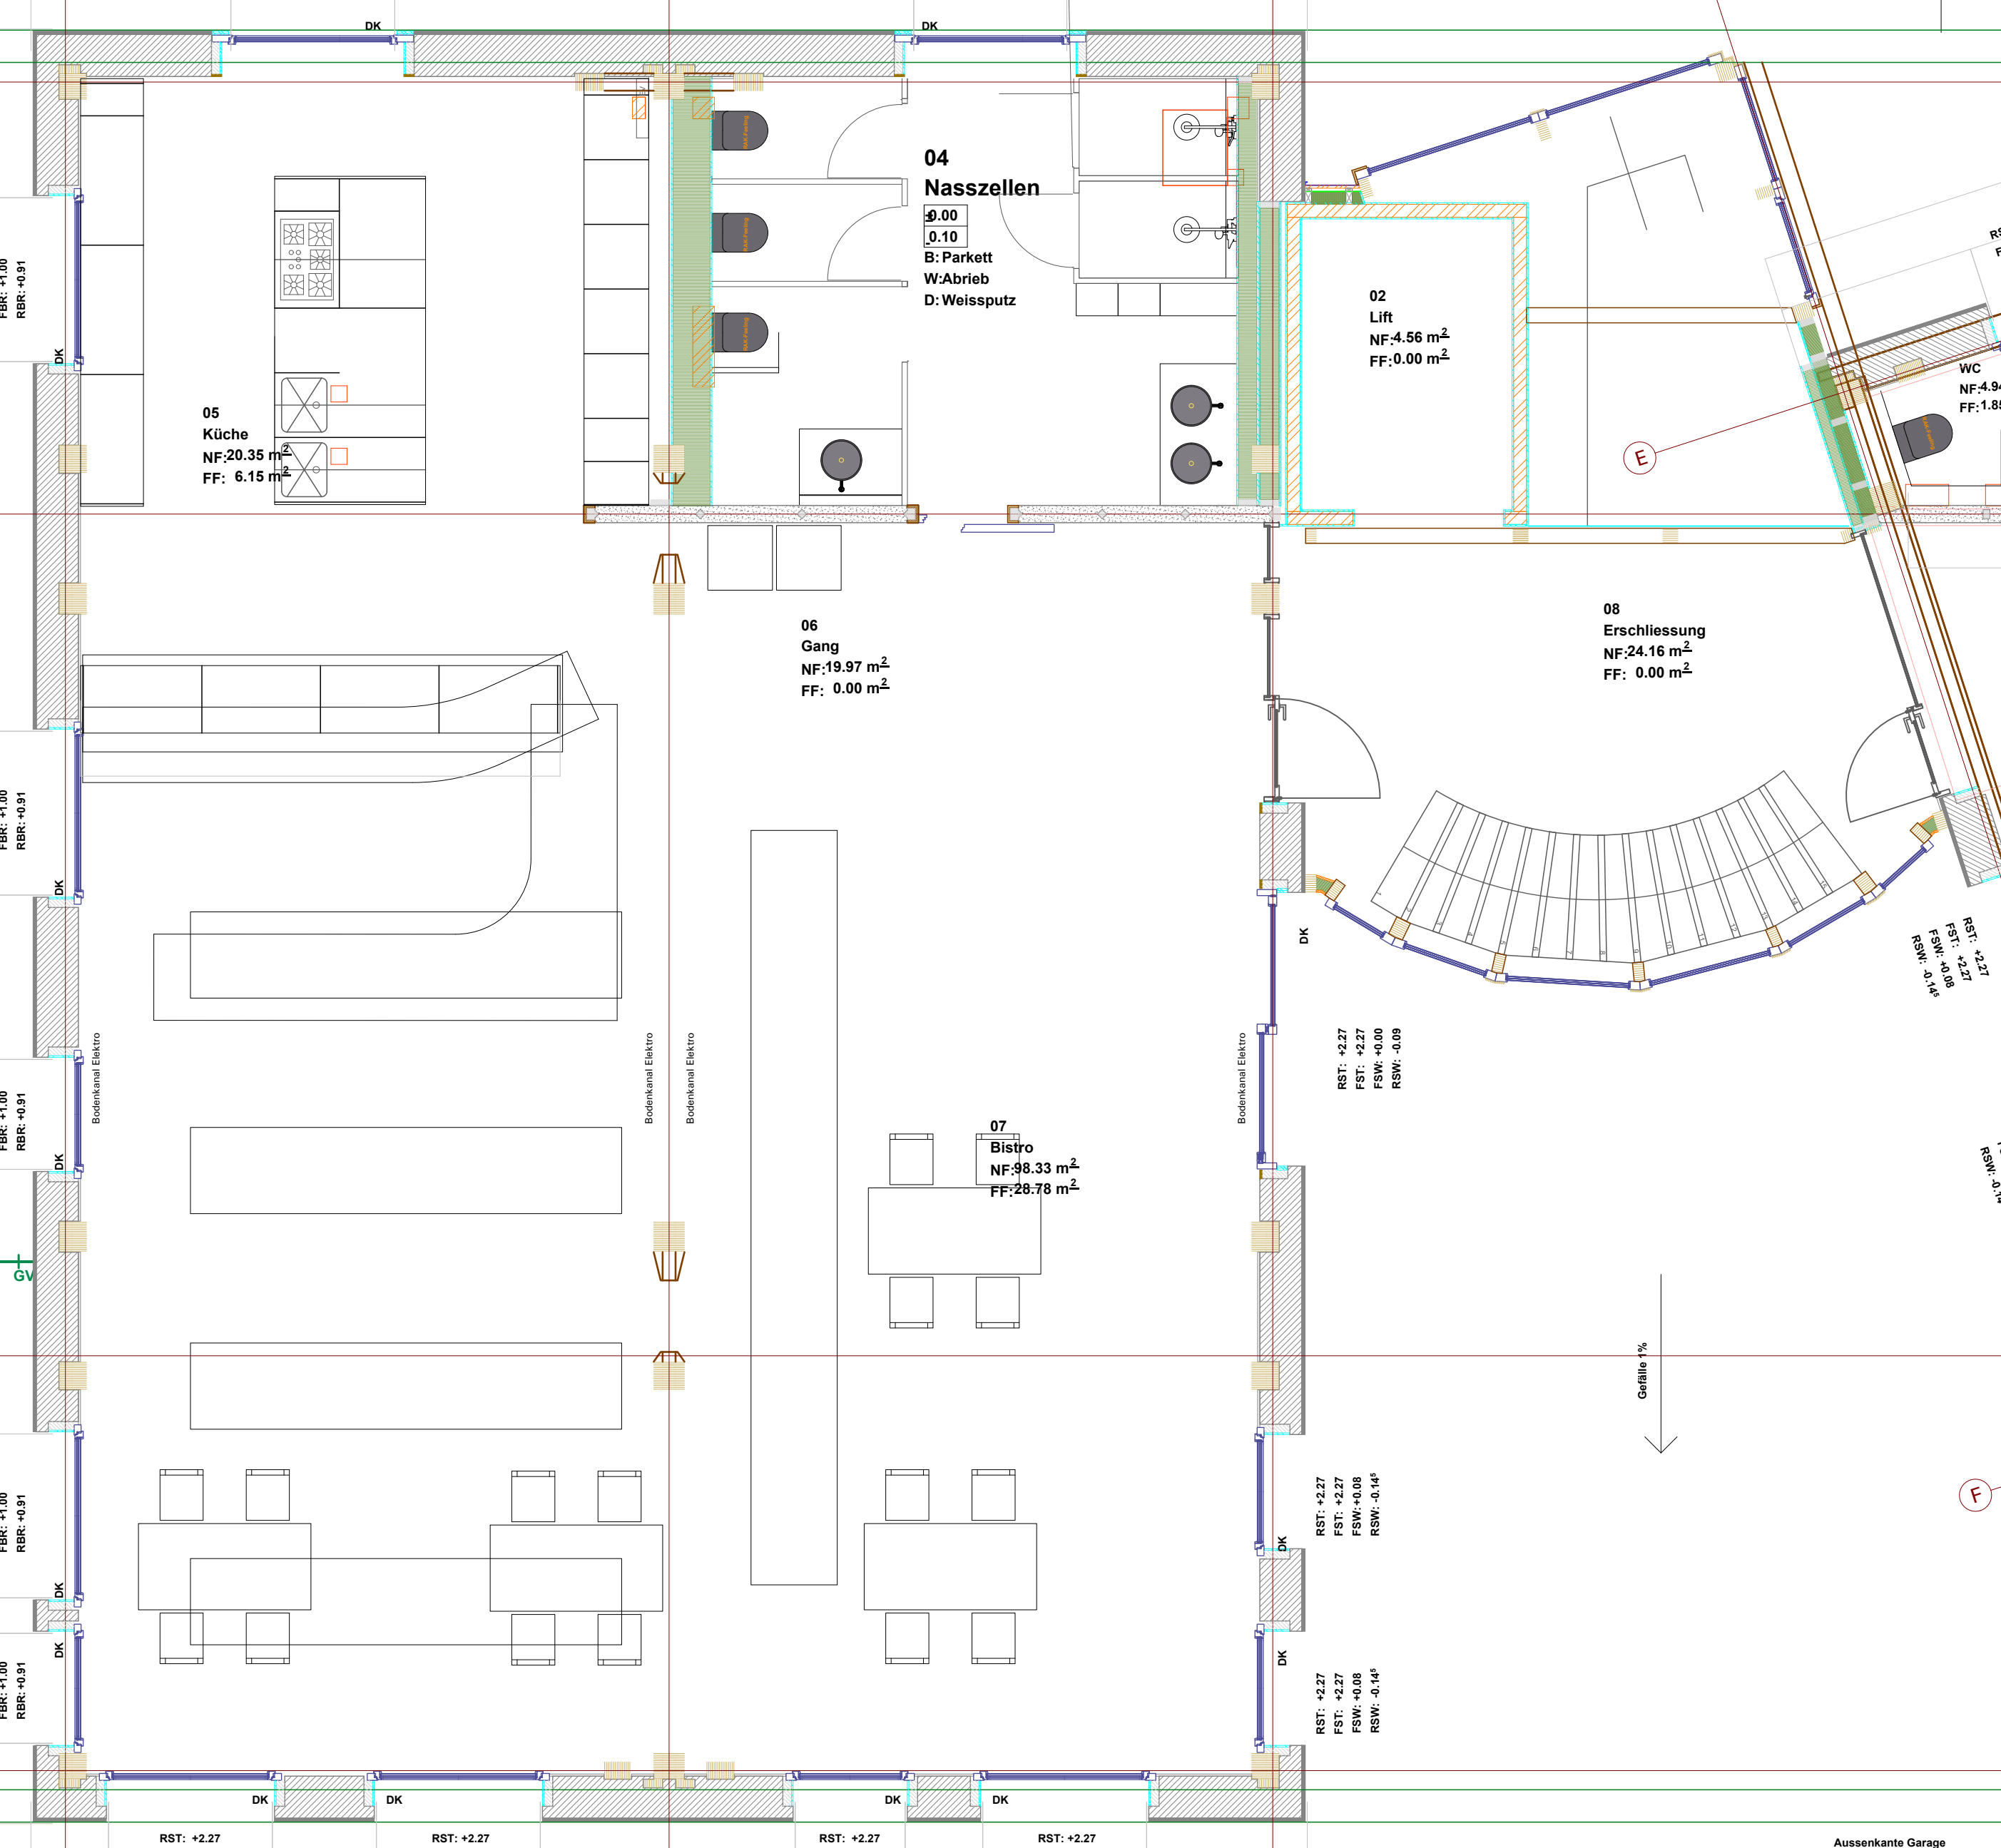

04
Nasszellen

NF:0.00
FF:0.10
B: Parkett
W: Abrieb
D: Weissputz

02
Lift
NF:4.56 m²
FF:0.00 m²

05
Küche
NF:20.35 m²
FF: 6.15 m²

06
Gang
NF:19.97 m²
FF: 0.00 m²

08
Erschliessung
NF:24.16 m²
FF: 0.00 m²

07
Bistro
NF:98.33 m²
FF:28.78 m²

FBR: +1.00
RBR: +0.91

FBR: +1.00
RBR: +0.91

FBR: +1.00
RBR: +0.91

FBR: +1.00
RBR: +0.91

FBR: +1.00
RBR: +0.91

RST: +2.27
FST: +2.27
FSW: +0.08
RSW: -0.14^s

WC
NF:4.9
FF:1.8

RST: +2.27
FST: +2.27
FSW: +0.08
RSW: -0.14^s

RST: +2.27
FST: +2.27
FSW: +0.08
RSW: -0.14^s

RST: +2.27
FST: +2.27
FSW: +0.08
RSW: -0.14^s

RST: +2.27
FST: +2.27
FSW: +0.08
RSW: -0.14^s

RST: +2.27

RST: +2.27

RST: +2.27

RST: +2.27

Aussenkante Garage