


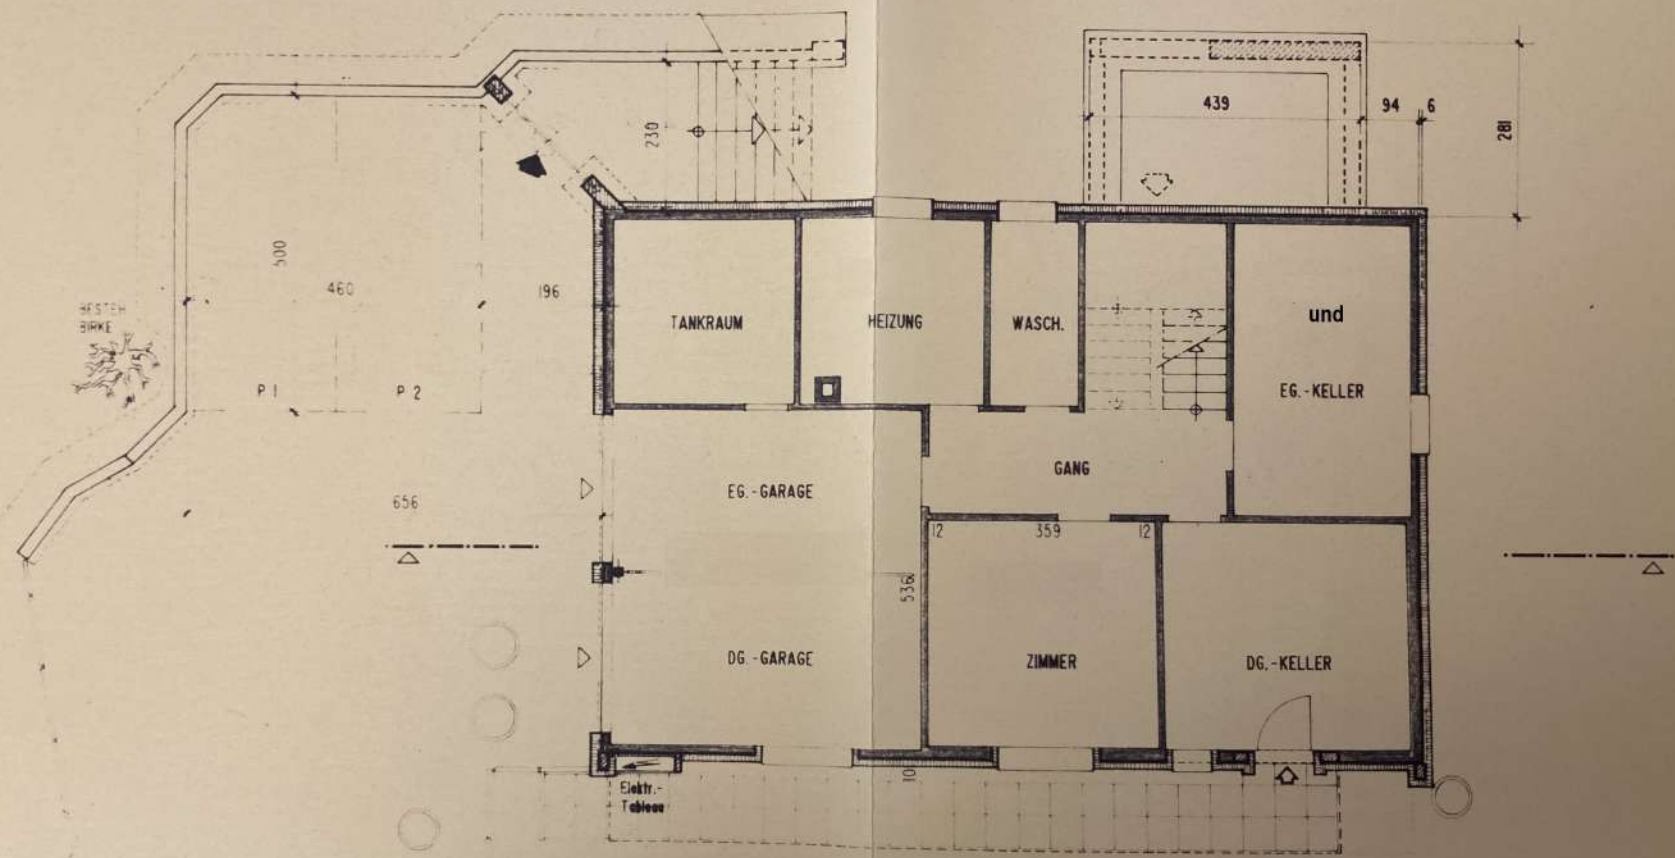

UNTERGESCHOSS

3.83 x 5.50 = 21.06 m²

Parz. 32f

UNTERGESCHOSS

3.83 x 5.50 = 21.06 m²

Parz. 32f

Parz. 32g

Parz. 29


Parz. 32j

Parz. 4

p l a n n g a s s

ERDGESCHOSS

13.10 x 8.87 = 115.54 m²

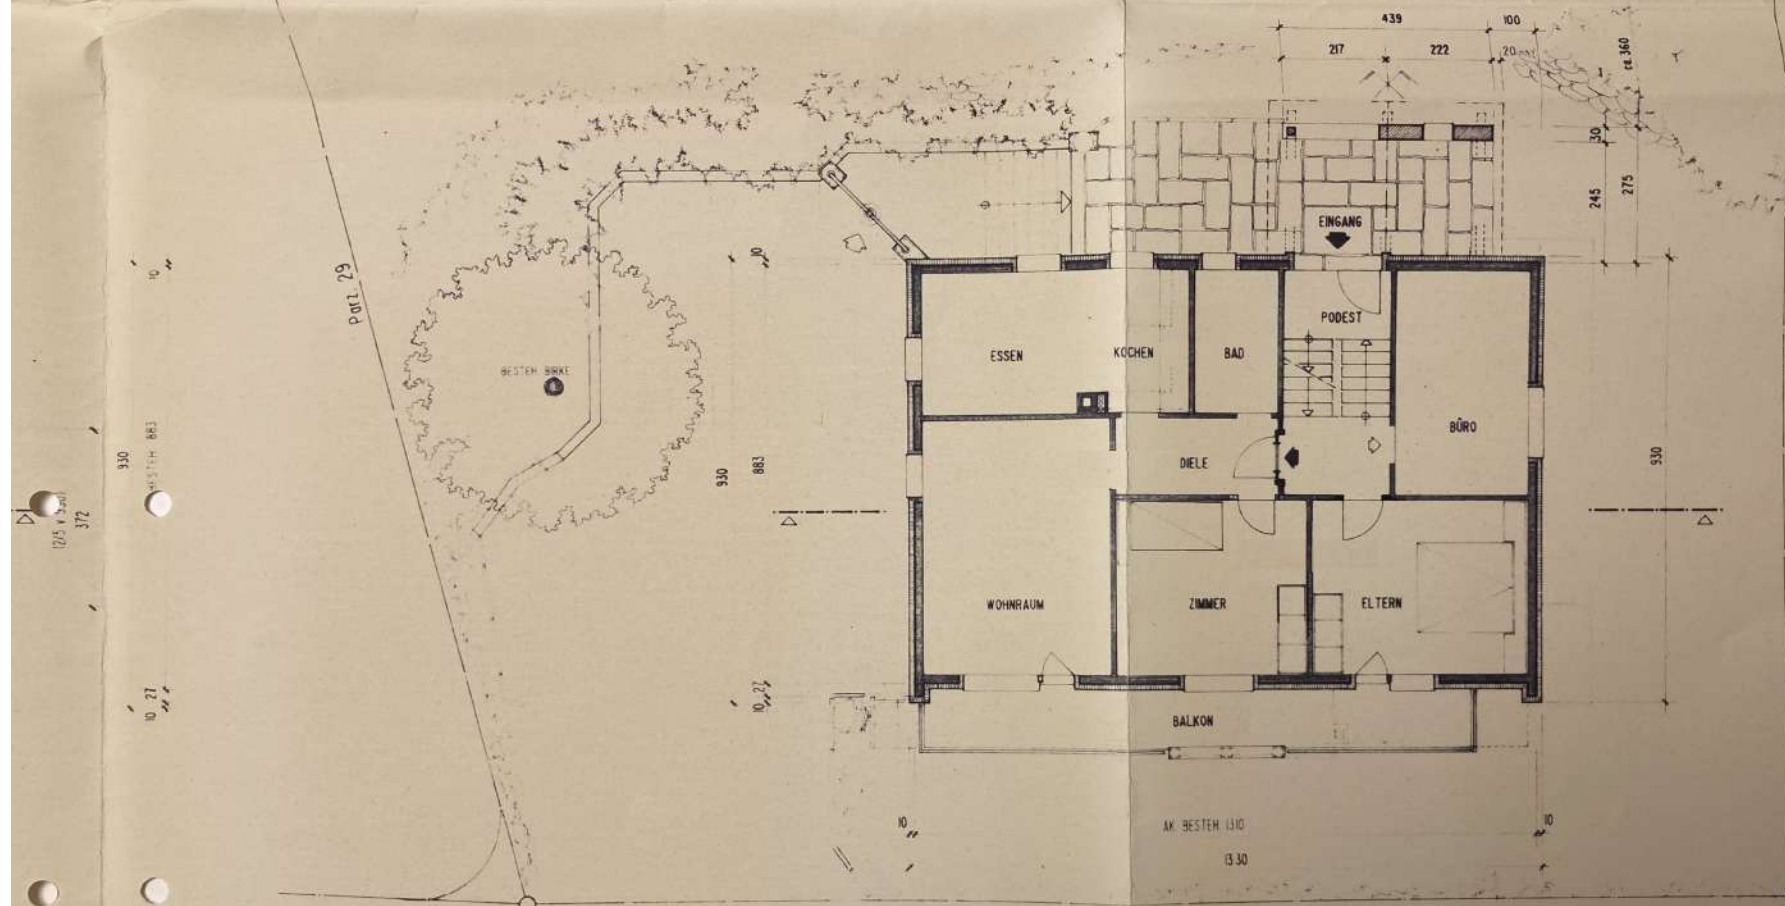

Grundstück 133.5 Kl.
480 m²

AZ 0.5

UG. 21.06 m²

EG. 115.54 m²

DG. 98.76 m²

235.36 m²

EBENEN
1:455 711
GABRIEL
3. 92

Plannummer

MST: 1 : 100

Datum 23. II. 90

Gez nat/ff

Plangrösse 83 / 51

Bev. wert 10. I. 91


1.3.91

25.392



ewilligung
31. MARZ 1992

elm

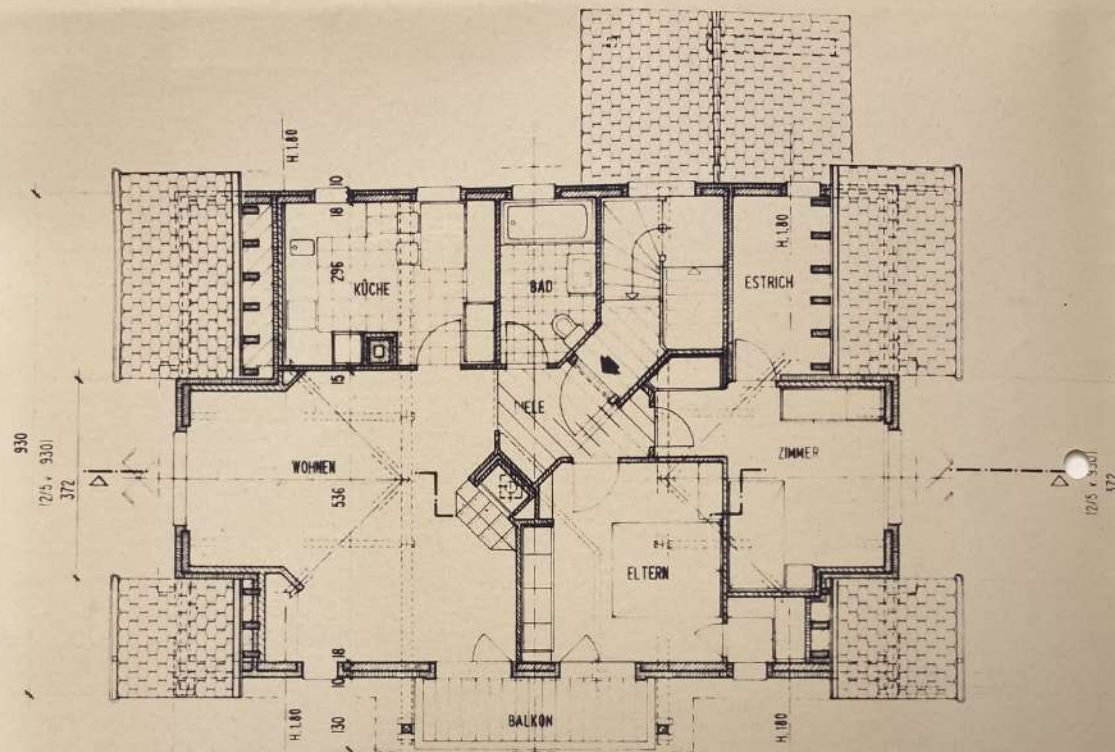

DACHGESCHOSS

3.30 x 2.00 = 6.60 m
3.72 x 2.00 = 7.44 m
98.76 m²

part 29